



ITEM QTY	NAME
1	2" ALUMINUM POST CAP
2	2" POST
3	72" - 31 HOLE RESIDENTIAL STRINGER
4	R202 - 72" PICKET
5	1 72" - 31 HOLE RESIDENTIAL HEADER

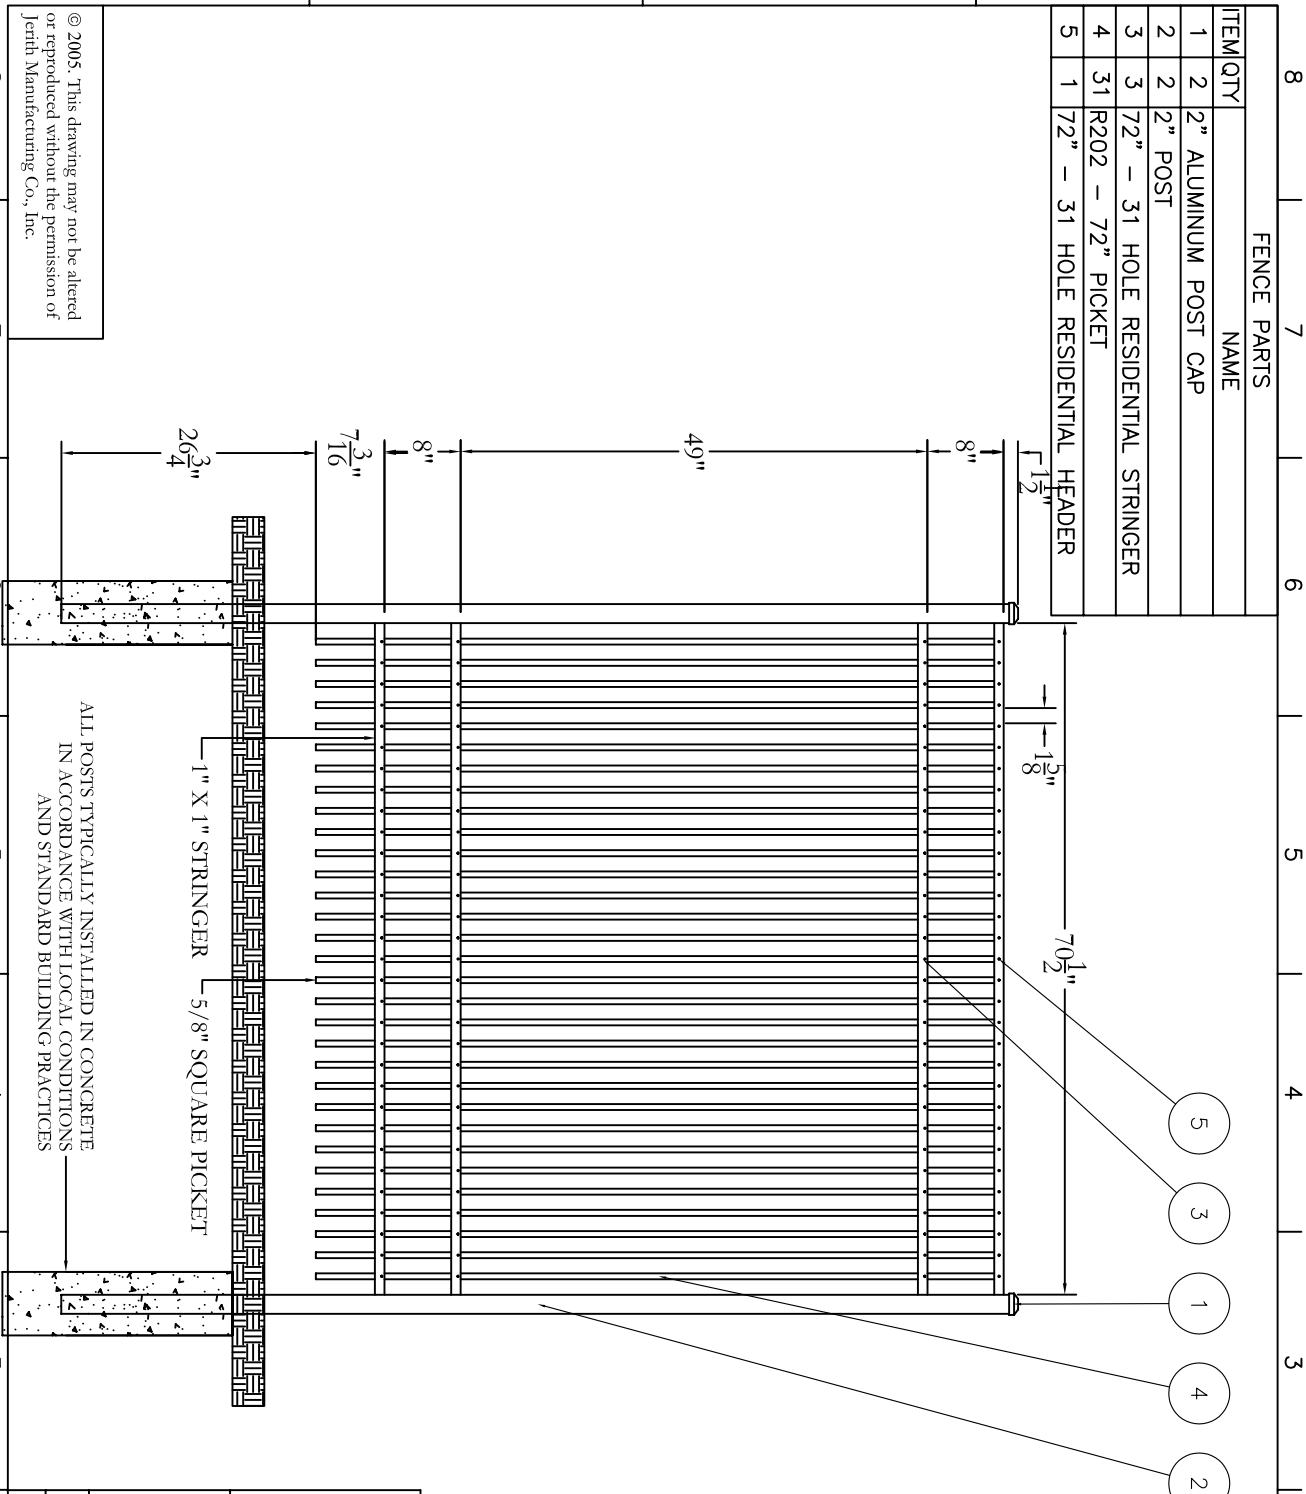

© 2005. This drawing may not be altered or reproduced without the permission of Jerth Manufacturing Co., Inc.

ALL POSTS TYPICALLY INSTALLED IN CONCRETE IN ACCORDANCE WITH LOCAL CONDITIONS AND STANDARD BUILDING PRACTICES

		DRAWING:	
Manufacturing Co., Inc. Philadelphia, PA 19154 (800) 344-2242		RESIDENTIAL FENCE STYLE #402 - 72" HEIGHT	
SIZE D	DWG NO. RS72U402SN	REV NC	SHEET 1 OF 1
SCALE 1-1.05	DATE 1-1-05		

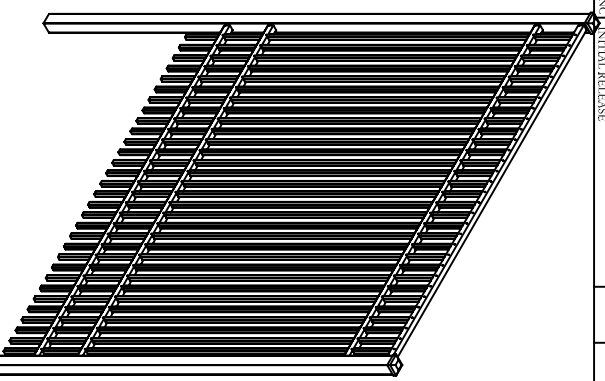

DATE 1-1-05	DESCRIPTION RESIDENTIAL FENCE	DRAWN JMC	APPROVED JMC
----------------	----------------------------------	--------------	-----------------